
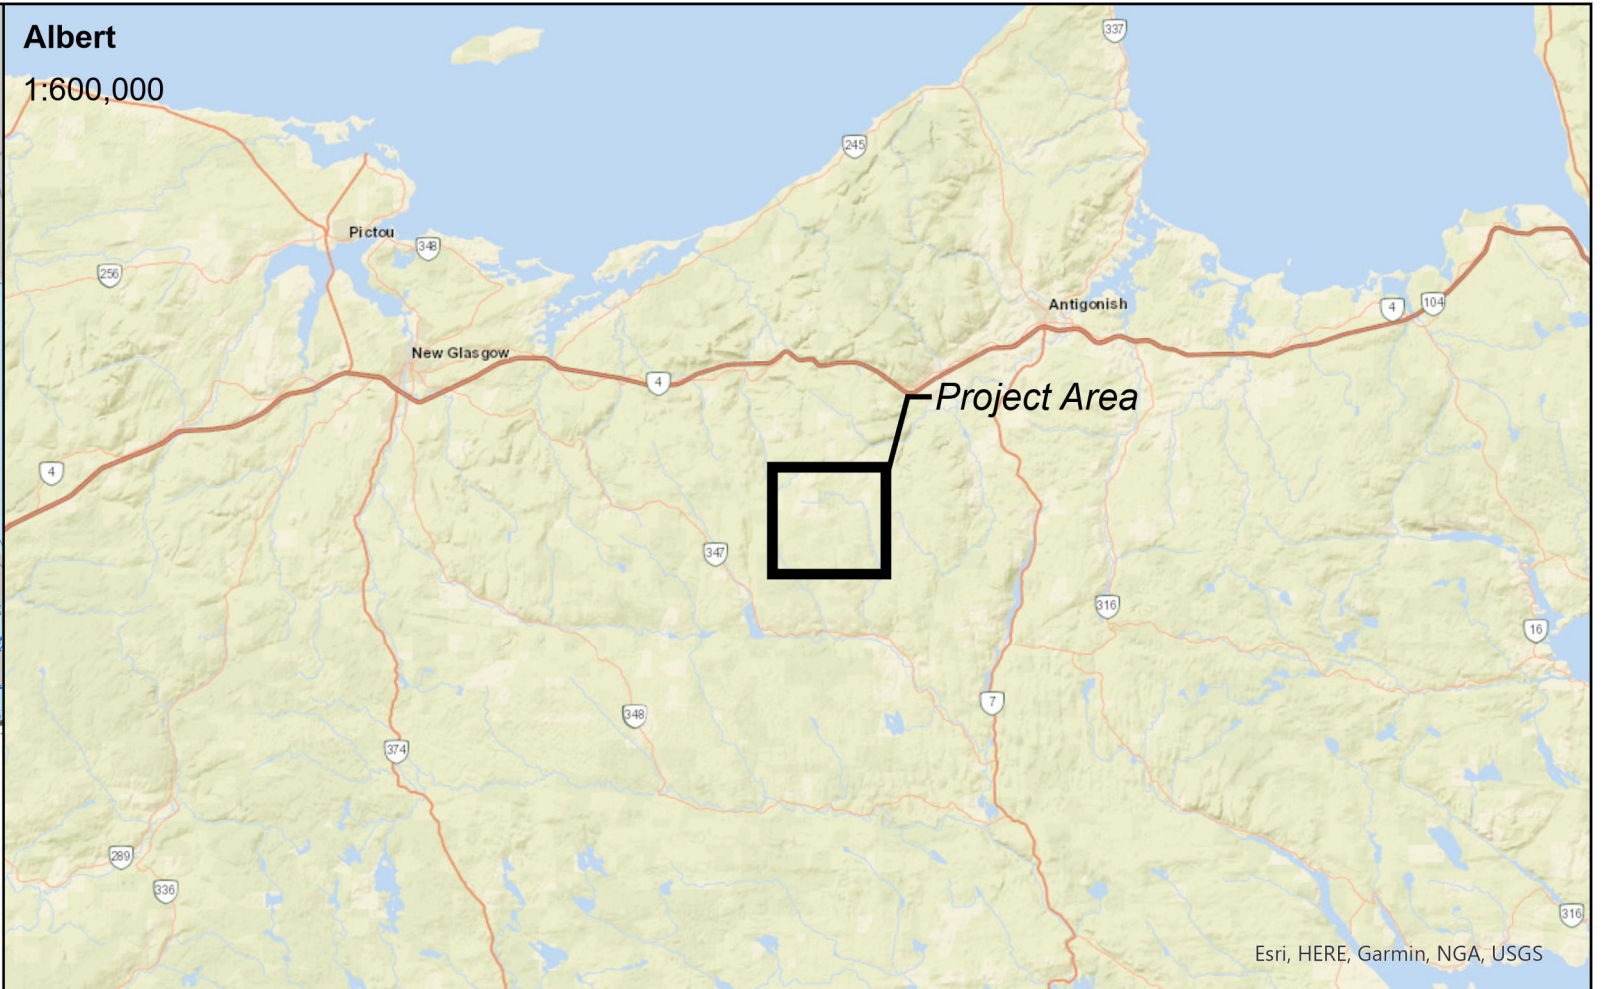


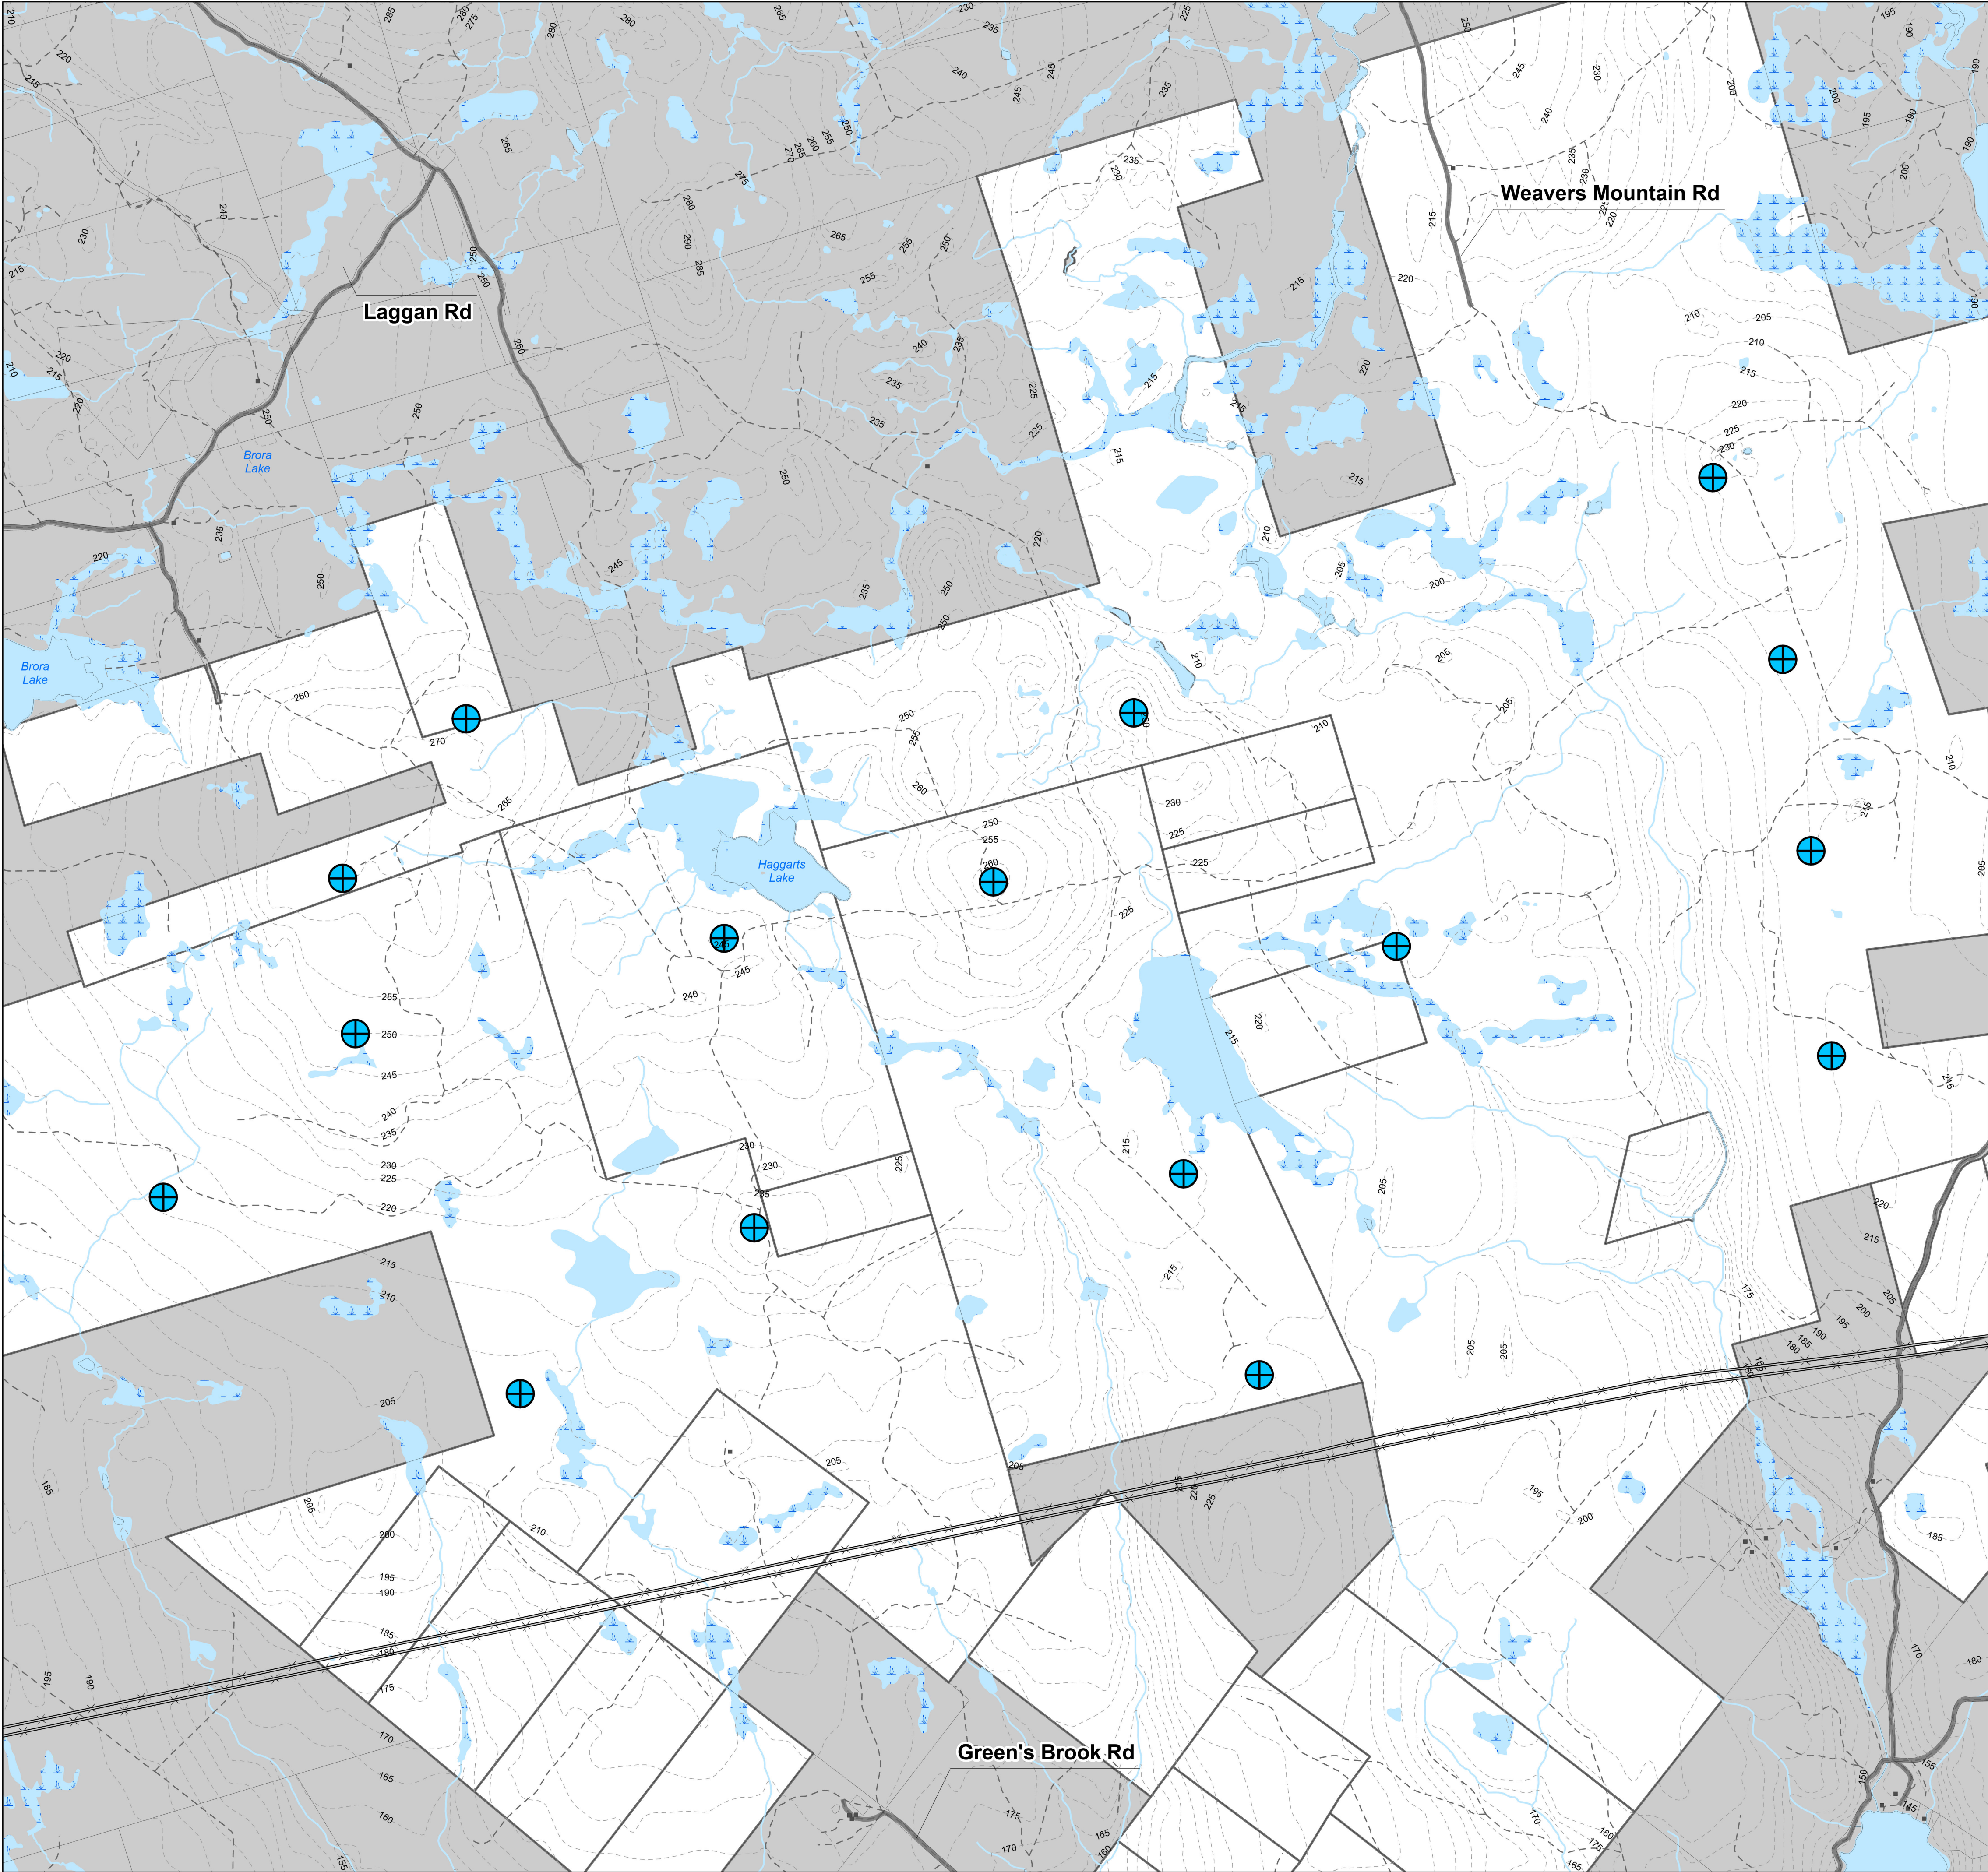


Sugar Maple

Proposed Wind Energy Project

SITE PLAN

South of Highway 104
Keppoch Mountain, Antigonish County, Nova Scotia

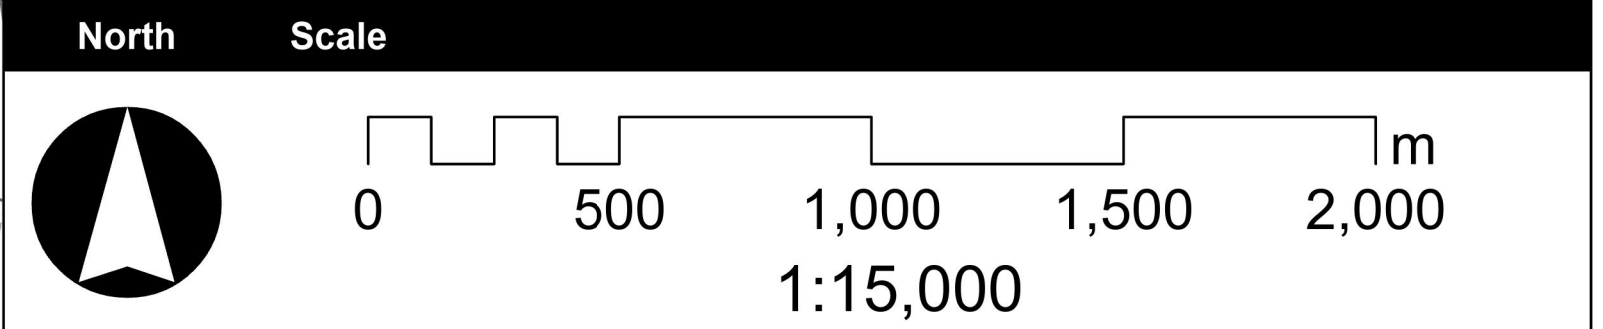

Legend	
	Generation Facility
	Occupied Buildings
	Transmission Lines
	Contours (5m Intervals)
	Gravel Road
	Local Roads
	Watercourse
	Waterbody
	Wetland
	Parks & Protected Areas
	Project Parcels
	All Other Parcels

Notes:
All distances measured to the centre of the proposed turbine base.
Boundaries and dimensions subject to survey.
Contour Interval: 5 metres

Drawn By:
B HANIFEN