


White Spruce

Proposed Wind Energy Project

SITE PLAN

Charlotte County
South of the Village of Fredericton Junction

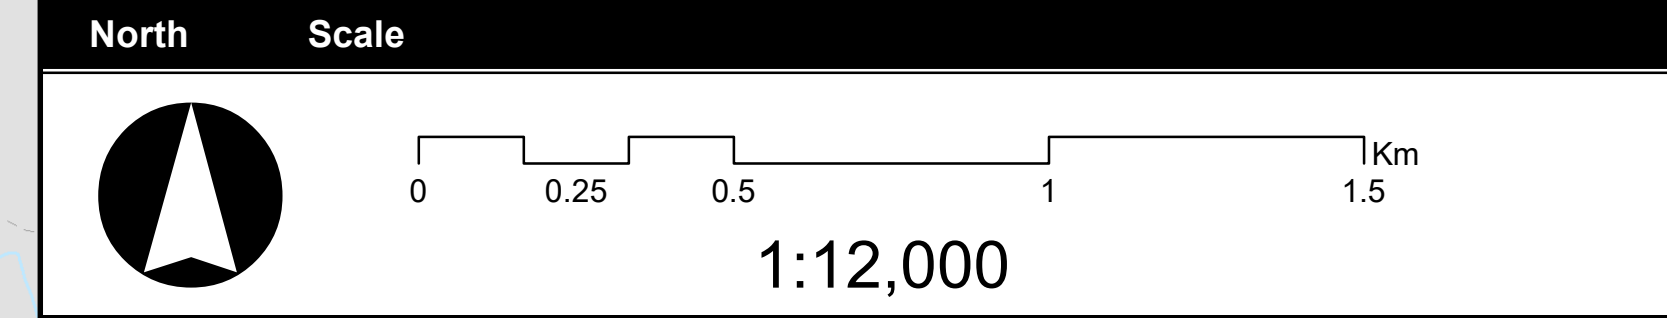

Legend

Wind Turbine Generator (WTG)	Waterbody
Transmission Lines (NB Power)	Watercourse
Railway	Wetland
Forestry Roads	Project Parcels
Roads	All other parcels
Contours (5 m)	

Project Details

The proposed White Spruce wind energy project includes:

- Up to seven wind turbine generators
- A max rotor diameter of 163 m
- Max hub height of 118 m
- and a max total WTG height of ~200 m

Notes: Boundaries and dimensions subject to survey. Contour Interval: 5 metres	Drawn By: J Dawson	Site Plan
--	------------------------------	------------------

Coordinate System: NAD 1983 CSRS New Brunswick Stereographic
 Projection: Double Stereographic
 Datum: North American 1983 CSRS False Easting: 2,500,000.0000

Site Plan Data Sources:
 Base features produced under license with the Government of New Brunswick. Additional crown land road features obtained from the Department of Natural Resources and redistributed on a confidential basis

W.E.B. SWEB Development
 a W.E.B. company
sweb.energy

West Branch McDougall Inlet