


East Gore

Proposed Community Solar Energy Project

SITE PLAN

Highway 202
East Gore, Hants County, Nova Scotia

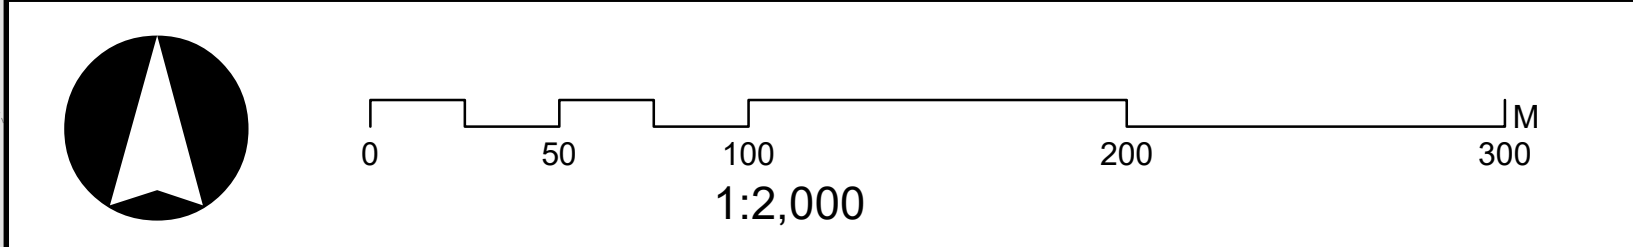

Legend

Point of Interconnection	Project Parcels/Site
Structures/Occupied buildings	All other parcels
Contours (5m Intervals)	Waterbody
Access Roads	Wetland
Generating Facility (Collection system)	Parks and Protected Areas
Local Roads	
Watercourse	

Project Details

Site Plan Data Sources: Base features produced under license with the Government of Nova Scotia.
Additional Crown Land road features obtained from the Department of Natural Resources and redistributed on a confidential basis

Configuration A

Notes: Boundaries and dimensions subject to survey. Contour Interval: 5 metres	Drawn By: J Dawson
--	----------------------------------