


# Hillsvale

## Proposed Community Solar Energy Project

### SITE PLAN

Ardoise School Road  
Hillsvale, Hants County, Nova Scotia

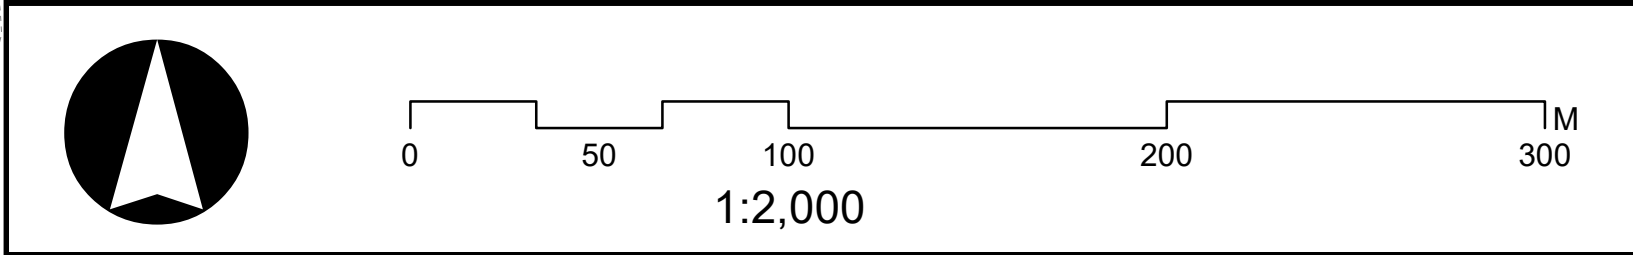

#### Legend

Point of Interconnection	Contours (5 m)
Structures/Occupied buildings	3 Phase Lines
Contours (5m Intervals)	Project Parcels/Site
Access Roads	All other parcels
Generating Facility (Collection system)	Waterbody
Local Roads	Wetland
Watercourse	Parks and Protected Areas

#### Project Details

Site Plan Data Sources: Base features produced under license with the Government of Nova Scotia. Additional Crown Land road features obtained from the Department of Natural Resources and redistributed on a confidential basis

#### Configuration A

Notes:  Boundaries and dimensions subject to survey. Contour Interval: 5 metres	Drawn By:  <b>J Dawson</b>
--	----------------------------------

Coordinate System: NAD 1983 UTM Zone 20N  
Projection: Transverse Mercator  
Datum: North American 1983False Easting: 500,000.0000

SWEB Development | a W.E.B company **W.E.B**